



Through-Roof Kit.
(Internal top-outlet fan)

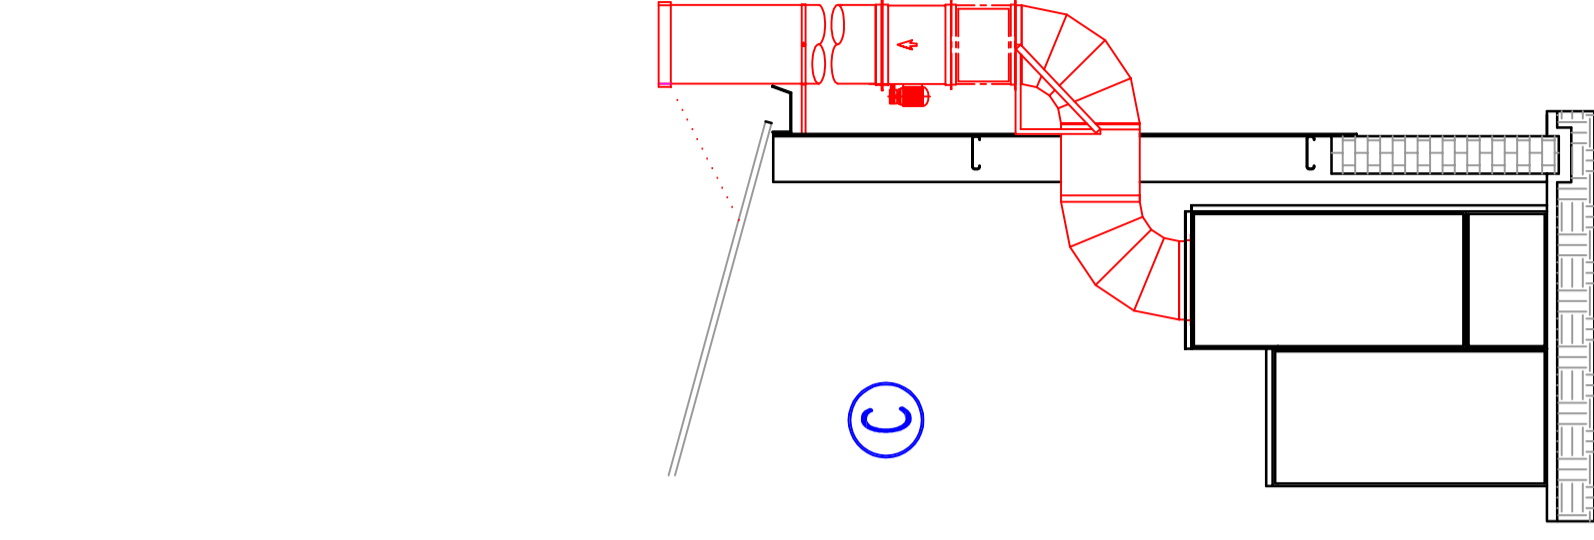

Through-Wall Kit.
(Internal top-outlet fan)

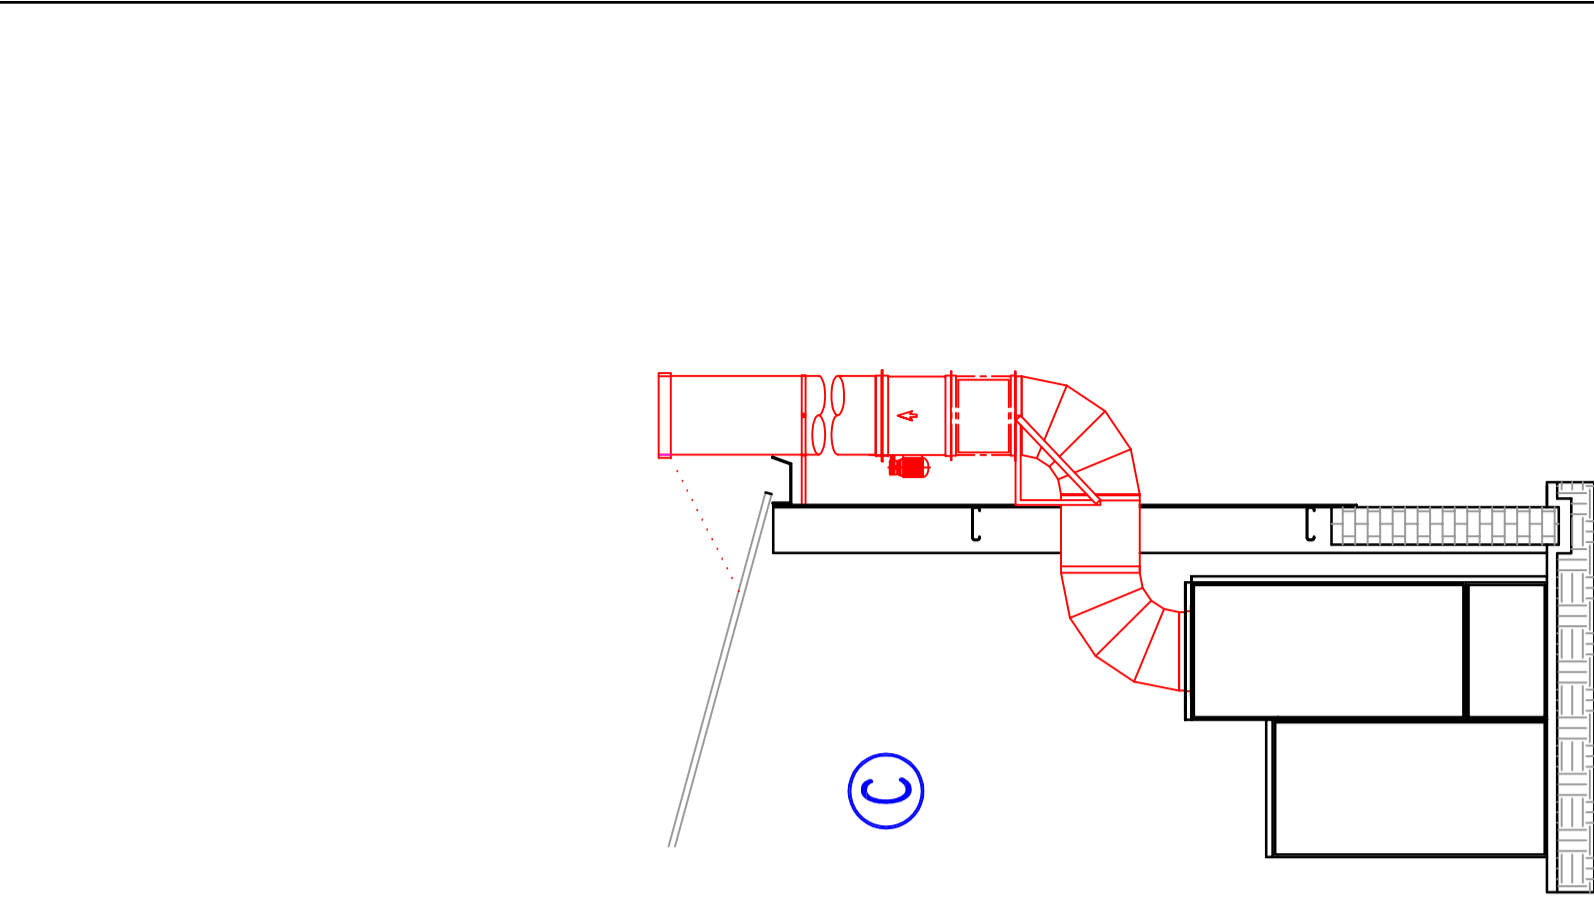

Through-Wall Kit.
(High-level external fan)

Description	Part No	A	B	C
Fan Flange	FLG	✓		✓
3m Straight Duct	3MDS	✓	✓	✓
Roof Closure Plate	ARPT	✓		
Bend Flange	BFLG		✓	✓ (2)
90° Bend	B90		✓ (2)	✓ (2)
Short Duct	HDD		✓	✓
Wall Plate	WP		✓	✓
Wall Bracket	BKT		✓	✓
Heavy-duty Wall Bracket	HDFSB		✓	✓
Guy Rope Set	GRST	Optional	Optional	Optional
		TRDKW	TWDKWVI	TWDKWVWH

Kit Reference:

Note: Waterwash Spraybooths extracted from roof of chamber only.

Notes: Duct Inspection Sections are standard items supplied with Airflow Waterwash Chambers

REV	DESCRIPTION	DATE	SIG.
E	DF OPTIONS REVISED & RE-ISSUED FOR WW	15.11.06	K.P.A.B.
D	REVISED & RE-ISSUED	10.11.06	K.P.A.B.
C	REVISED & RE-ISSUED	28.2.06	K.P.A.B.
B	REVISED & RE-ISSUED	23.1.03	IB
A	ISSUED FOR MANUFACTURE		

REV	DATE	Scale	NTS	Drawn By	Check'd By
	23.9.02	IB			



WATERWASH STANDARD DUCTING ARRANGEMENTS

PROJWASH No
ID_STD_DUCT_ARR
REV IA BICIDIE

This drawing must not be used for manufacturing purposes without permission from Airflow Products (UK) Ltd.
Northern Works, Unsworth Lane, Sheffield S61 1L.
Tel: (0114) 232 7788 Fax: (0114) 232 7786